


- KEYED NOTES:
- 1 HEATED INSULATED SHELTER: INTERIOR DIMENSIONS 70"x26"x45" MIN OR AS REQUIRED TO FIT PIPING, SEE ELECTRICAL.
 - 2 WALKINGS, FEBCO MODEL 860U 2" RPBA ASSEMBLY, OR APPROVED EQUIVALENT.
 - 3 SLAB ON GRADE: SIZE AND THICKNESS AS SHOWN, #4 AT 12" O.C. EACH WAY.
 - 4 SLOPE SLAB 1/4" PER FOOT TO ENCLOSURE DRAIN PORTS.
 - 5 2-INCH PVC PIPE SLEEVE.
 - 6 SECURE PER MANUFACTURER'S RECOMMENDATIONS.

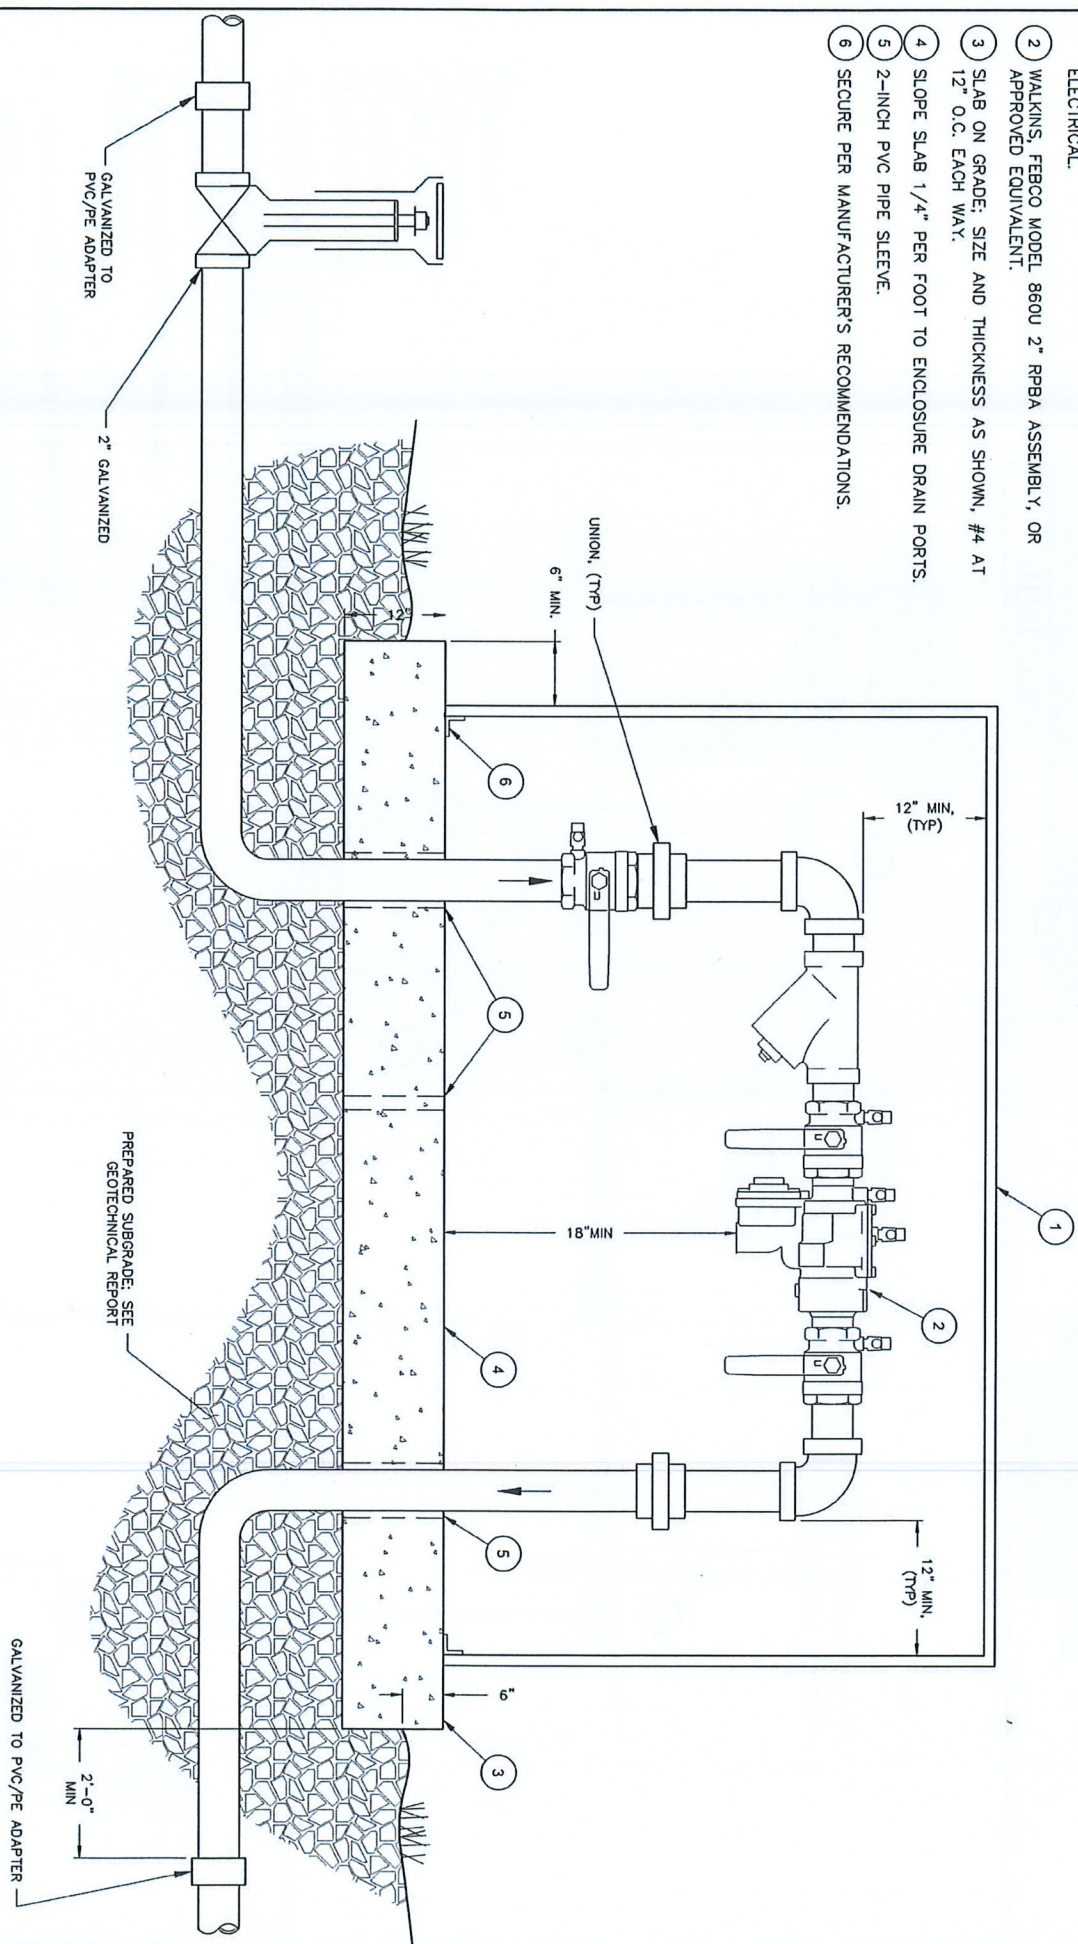

DATE	REVISIONS	DESCRIPTION



HAYDEN LAKE
IRRIGATION DISTRICT

REDUCED PRESSURE BACKFLOW PREVENTER
HLID DETAIL # 009

SCALE: NONE
DATE: April, 2020
DWG: 009 - RPBA (11-2019).dwg
APPROVED: BR